



QUADRA	M2	Nº LOTES
A	21.388,60	47
B	6.650,34	14
C	10.287,30	28
D	14.690,48	40
E	14.890,50	40
F	15.075,30	41
G	14.890,48	40
H	10.973,73	28
I	14.004,02	34
J	11.000,00	30
K	14.751,87	38
L	1.215,23	3
TOTAL = 149.658,45M2		383

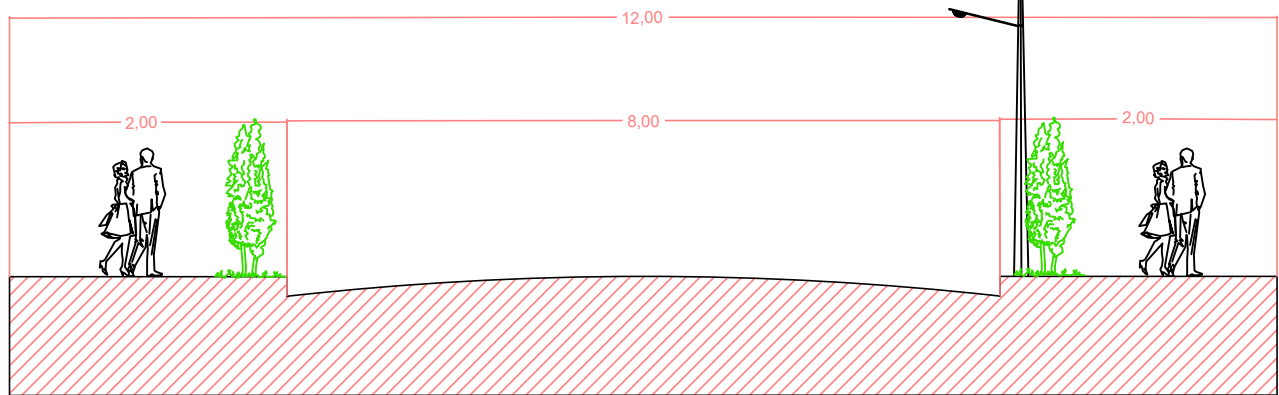


DETALHE TÍPICO DAS ALAMEDAS E RUAS

1:100

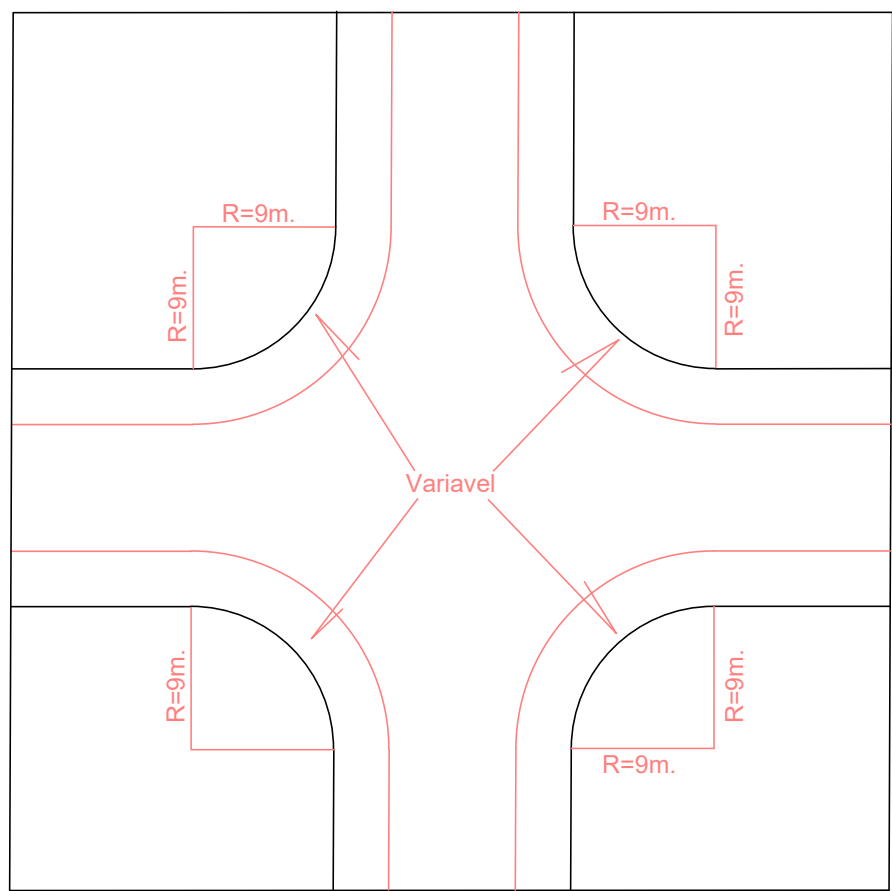


DETALHE DE CONCORDANCIA DAS RUAS E ALAMEDAS

1:300

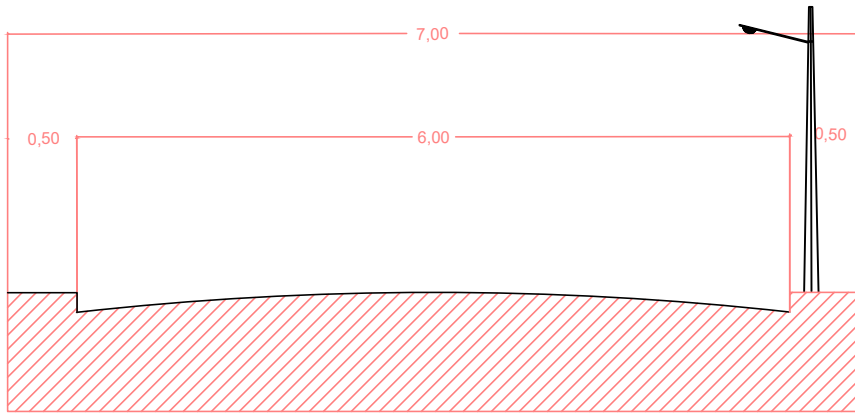


DETALHE TÍPICO DA RUA 12

1:100

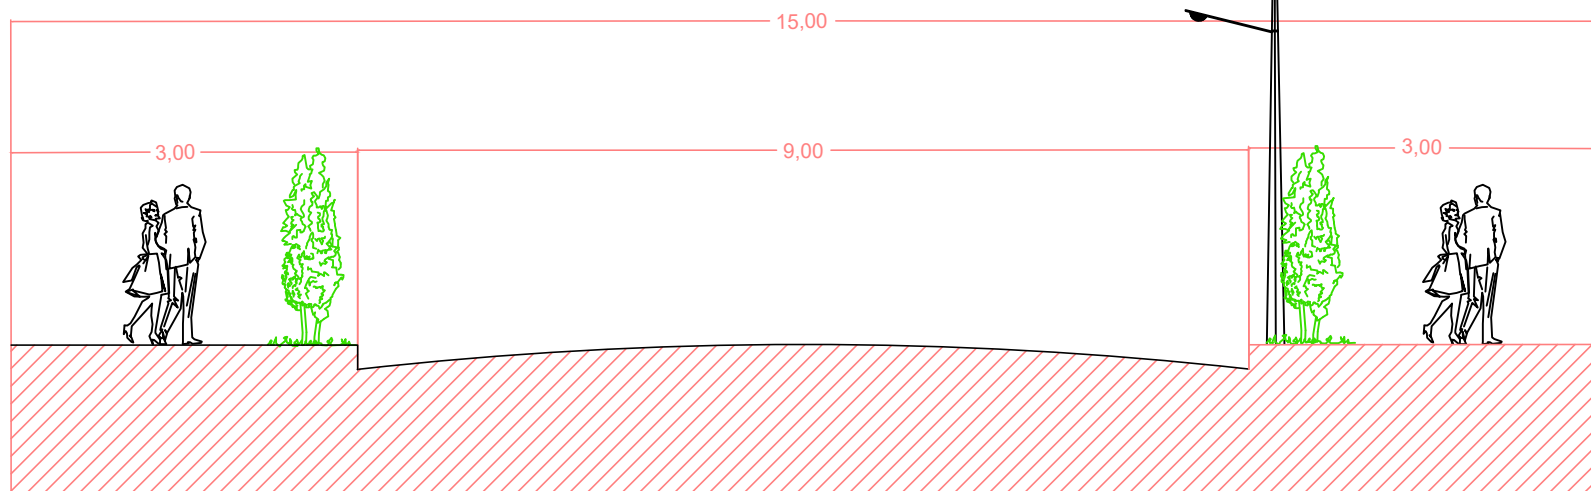


DETALHE TÍPICO DA RUA 5

1:100

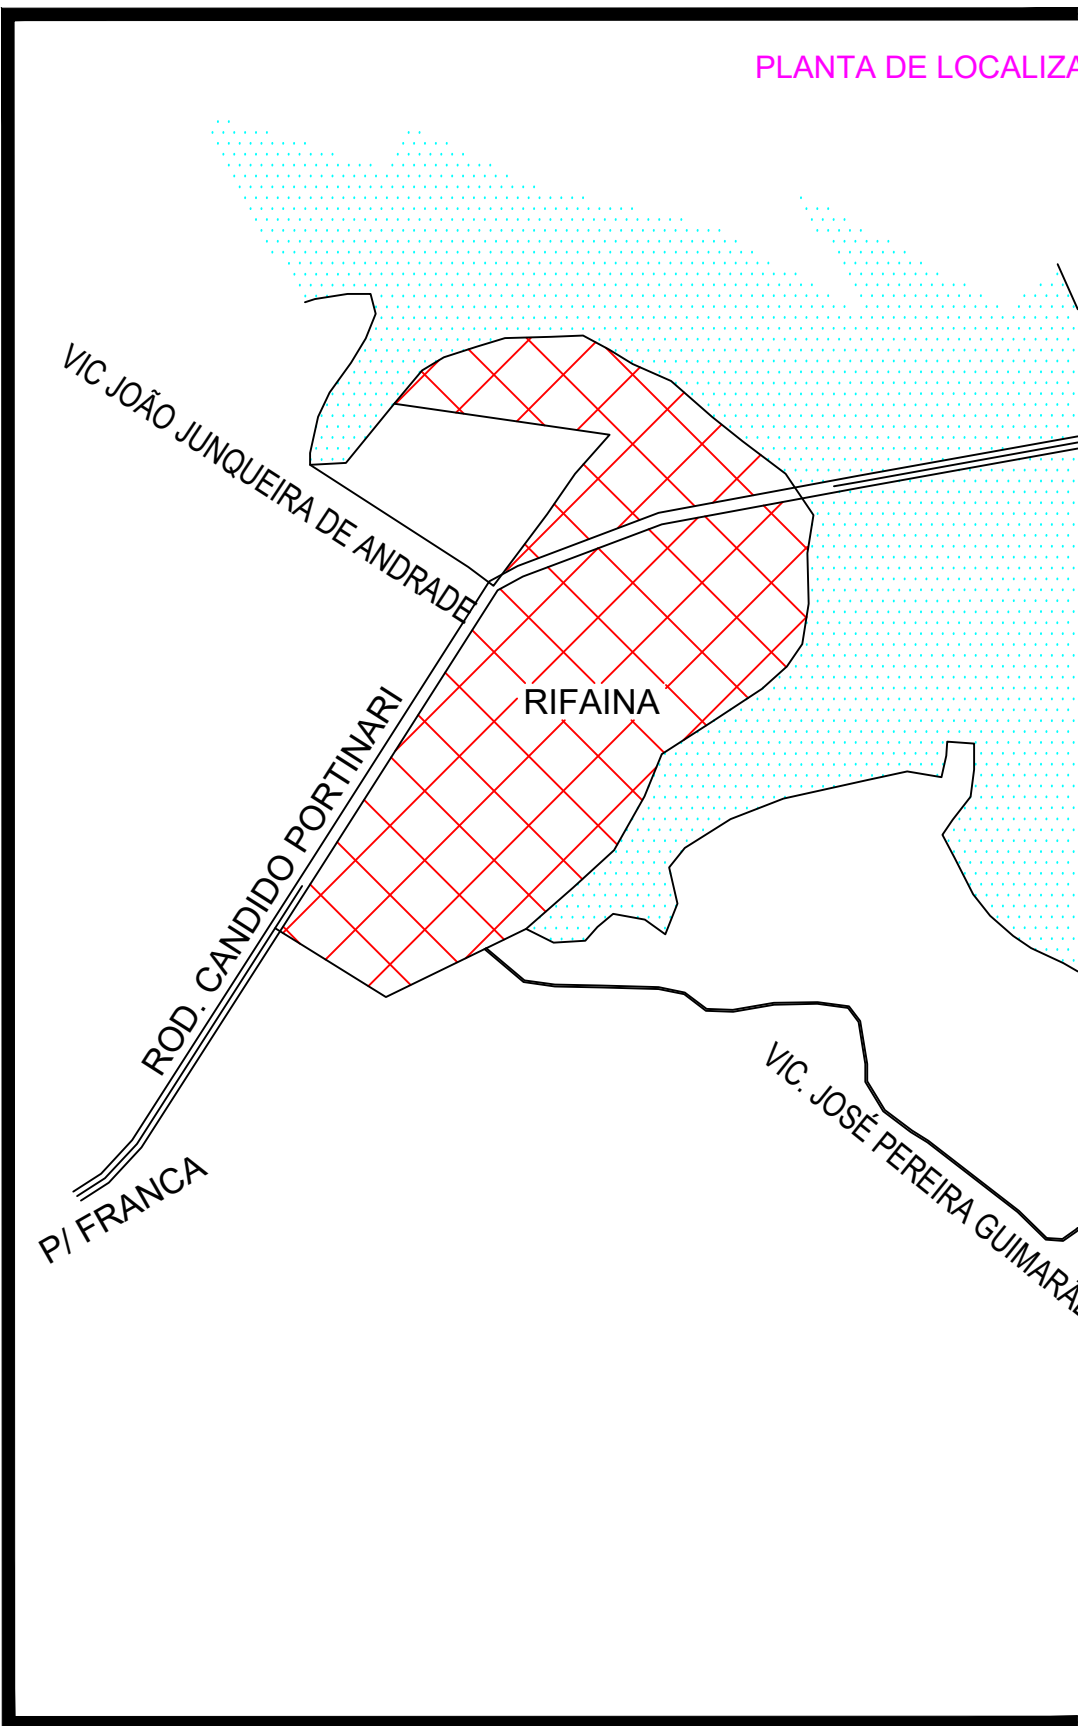

PLANTA DE LOCALIZAÇÃO

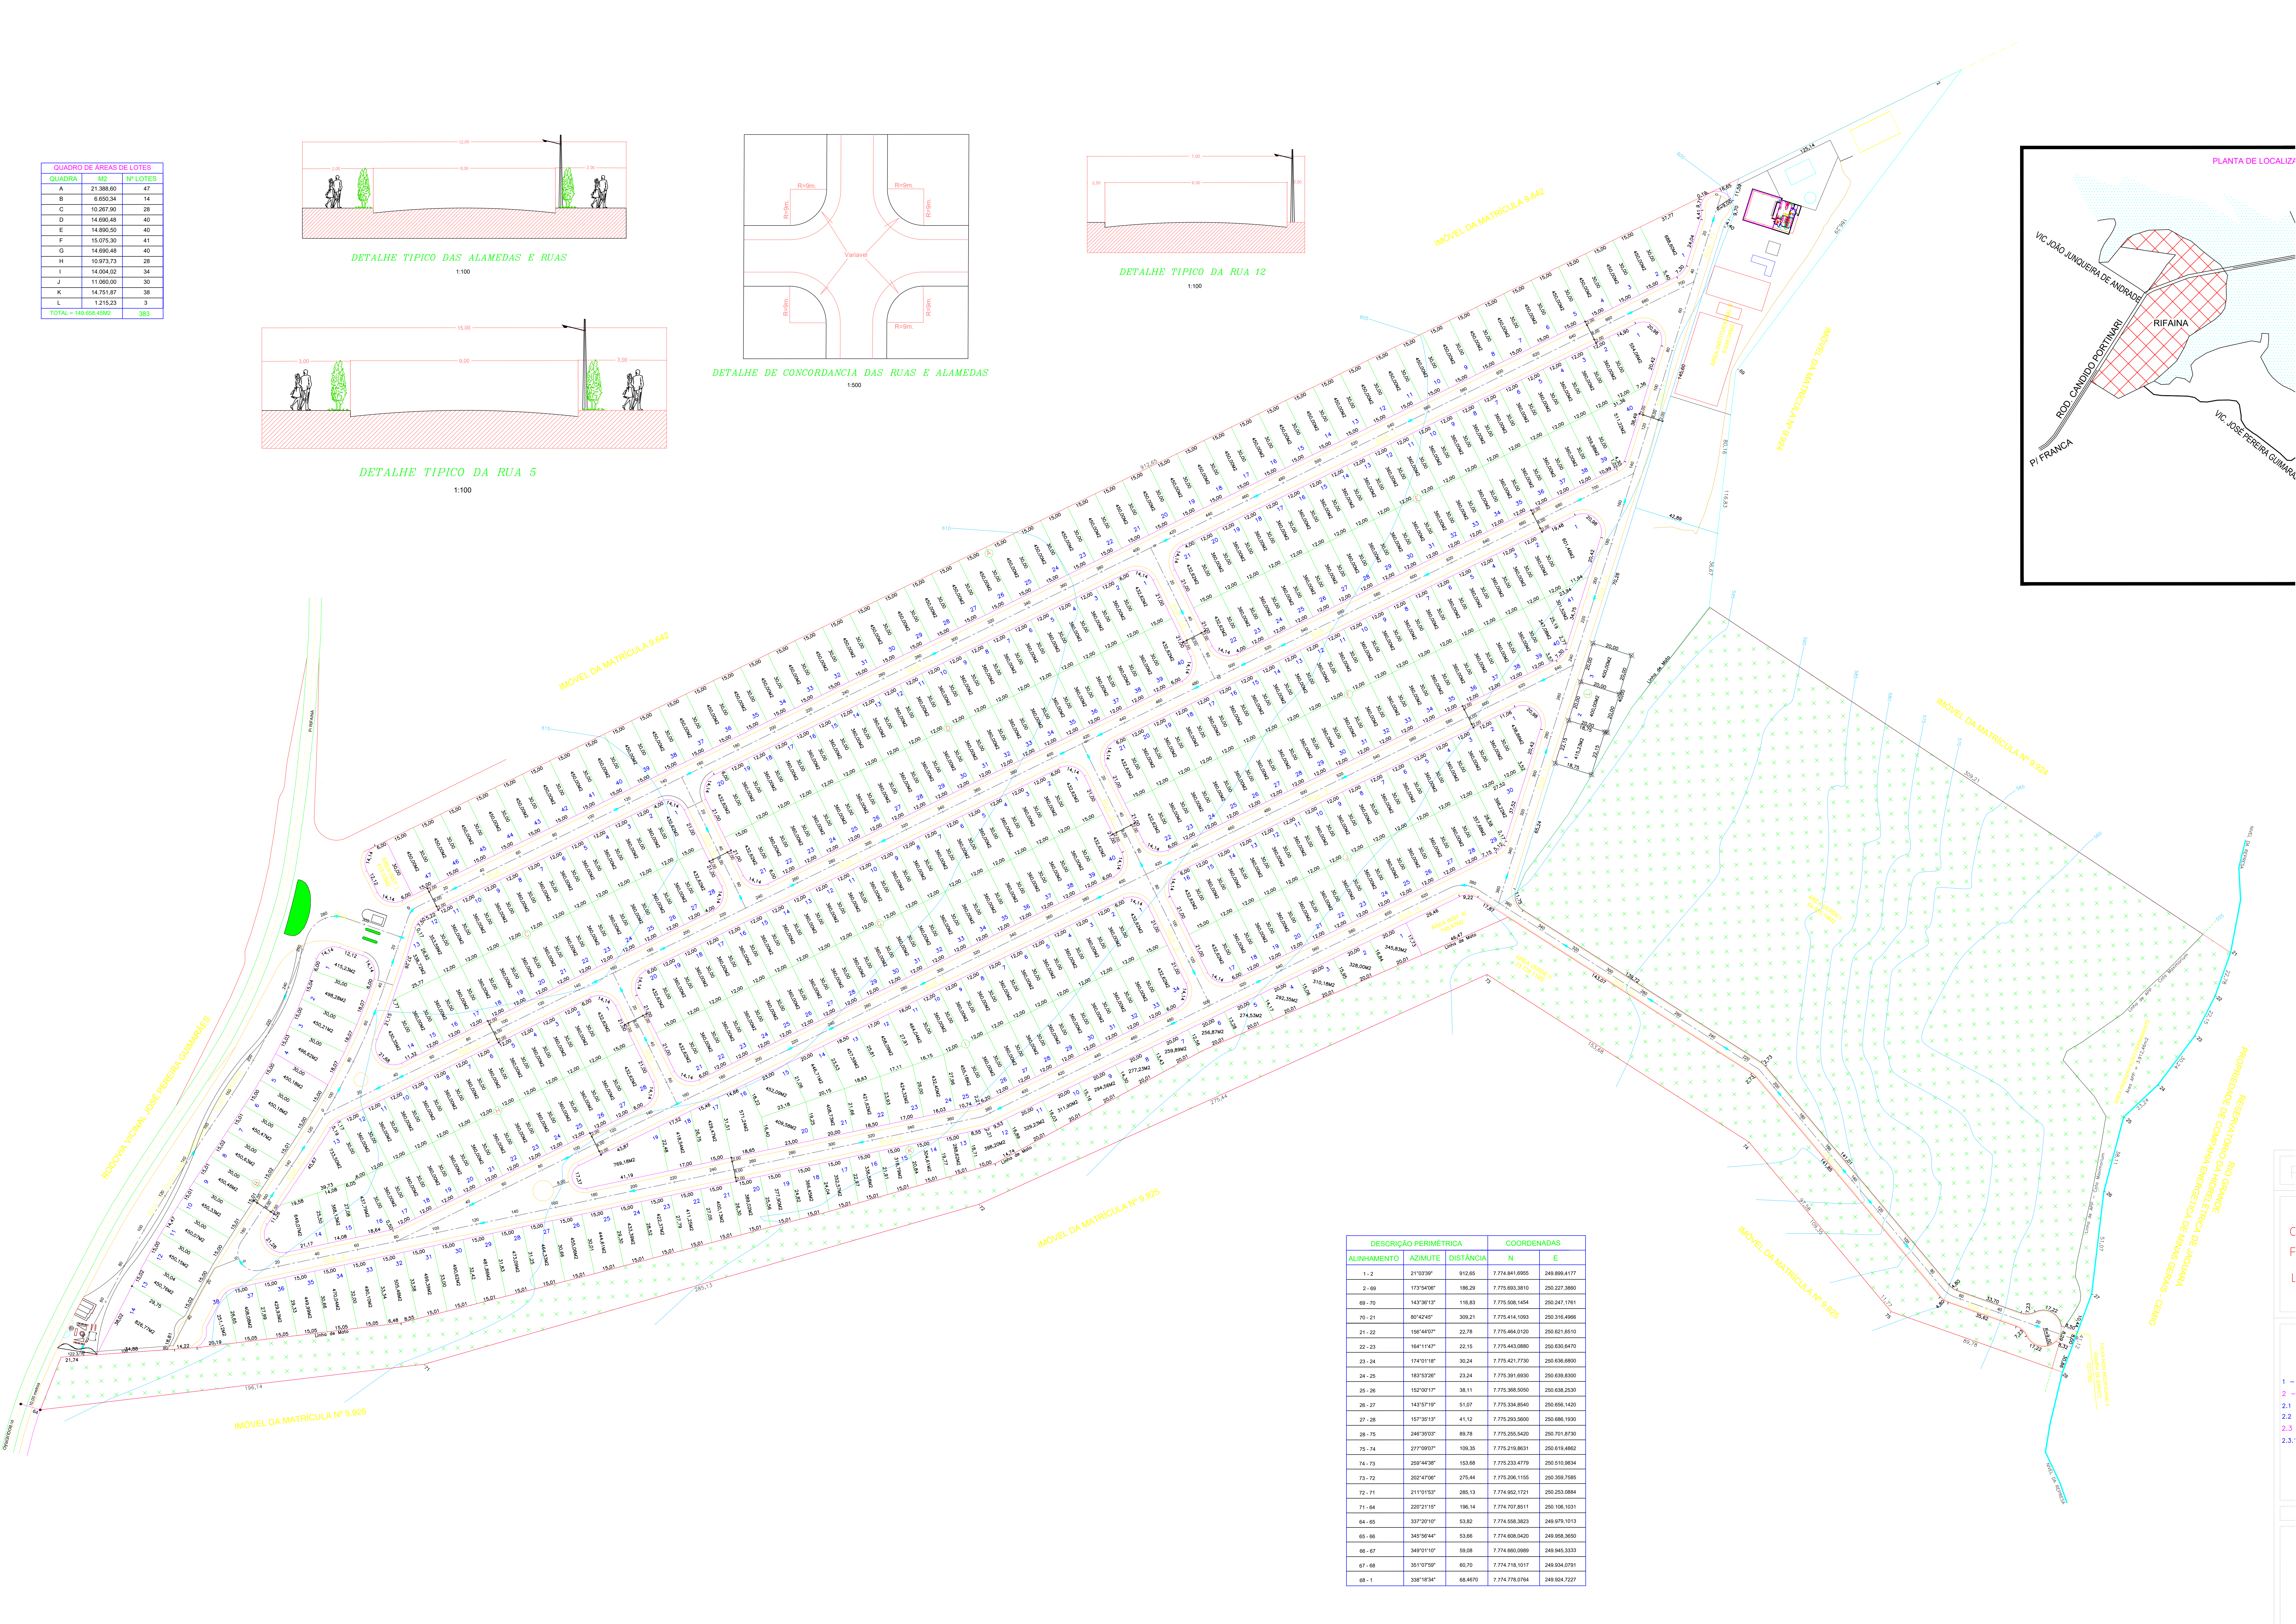

DESCRIÇÃO PERIMÉTRICA			COORDENADAS	
ALINHAMENTO	AZIMUTE	DISTÂNCIA	N	E
1-2	21°03'39"	912,65	7.774.841,6955	249.899,4177
2-69	173°54'50"	196,29	7.775.693,3810	250.227,3860
69-70	143°30'13"	116,83	7.775.508,1454	250.347,1761
70-21	80°42'48"	309,21	7.775.414,1083	250.316,4966
21-22	156°44'01"	22,78	7.775.464,0120	250.621,6510
22-23	164°11'14"	22,15	7.775.443,0880	250.630,6470
23-24	174°01'18"	30,24	7.775.421,7730	250.636,6800
24-25	183°53'26"	23,24	7.775.391,6930	250.639,8000
25-26	152°50'17"	38,11	7.775.368,9050	250.638,2030
26-27	143°57'18"	51,07	7.775.334,8540	250.656,1420
27-28	157°35'13"	41,12	7.775.263,0600	250.686,1030
28-75	246°35'03"	89,78	7.775.255,5420	250.701,8730
75-74	277°09'07"	109,35	7.775.219,8631	250.619,4862
74-73	269°44'38"	153,68	7.775.233,4779	250.510,9834
73-72	202°47'08"	275,44	7.775.206,1105	250.399,7988
72-71	211°01'53"	285,13	7.774.952,1721	250.253,0884
71-64	220°21'10"	196,14	7.774.707,8511	250.106,1031
64-65	337°20'10"	53,82	7.774.558,3823	249.979,1013
65-66	345°50'44"	53,66	7.774.608,0420	249.958,3650
66-67	349°01'10"	59,58	7.774.660,0969	249.945,3333
67-68	351°07'59"	60,70	7.774.718,1517	249.934,0791
68-1	338°18'34"	68,4670	7.774.778,0764	249.924,7227